

sterlingtemple

Area Measurement Report

18 Devonshire Row,
London, EC2M 4RH
Reference 25.11.3468
14 January 2026





Contents

1. About Sterling Temple
2. Report objective
3. The Property
4. Site and survey conditions
5. Schedule of Areas
6. Drawings
7. Summary

1. About Sterling Temple

Sterling Temple is a leading provider of measured property surveys, delivering precise area measurement reports and detailed planning drawings to clients across the UK. Using advanced 3D laser scanning technology and efficient workflows, we ensure exceptional accuracy and fast turnaround times. Our expertise spans a range of property types, from commercial and industrial spaces to complex architectural structures. At Sterling Temple, we are committed to combining cutting-edge technology with professional insight to meet the diverse needs of our clients. Our services provided

- A. Area Measurement Reports
- B. Existing Planning Drawings (floor plans, sections, elevations & site plans)
- C. Land Registry compliant Lease Plans
- D. Matterport Virtual Tours

sterlingtemple



2. Report Objective

The objective of this report was to deliver a precise and reliable area measurement survey of 18 Devonshire Row, London, ensuring accuracy in net internal and gross internal area calculations. This survey supports our client's property planning, valuation, and compliance needs, providing clear data for informed decision-making.

3. The Property

18 Devonshire Row, London EC2M is a mixed-use period building arranged over basement, ground and upper floors, positioned on a well-established commercial street close to Liverpool Street and Moorgate stations. The property comprises a ground floor café with ancillary basement accommodation, with upper floors configured as office and wellness space. The building benefits from good natural light, air conditioning, and flexible internal layouts suited to a range of occupiers.


4. Site Conditions


On the day of the survey 18 Devonshire Row was occupied and provided a satisfactory environment for accurate measurements. The property was in good condition, with no obstacles/restrictions, allowing our team to efficiently capture detailed data and deliver precise area calculations.

5. Schedule of Areas

Net Internal Area and Gross Internal Area								
Floor Level	NIA Office (sq m)	NIA Office (sq ft)	NIA Retail (sq m)	NIA Retail (sq ft)	NIA Total (sq m)	NIA Total (sq ft)	GIA (sq m)	GIA (sq ft)
Third Level	32.4	349	-	-	32.4	349	44.6	480
Second Level	39.2	422	-	-	39.2	422	46.5	501
First Level	31.6	340	-	-	31.6	340	43.1	464
Ground Level	-	-	35.2	379	35.2	379	42.3	455
Lower Ground	-	-	24.6	265	24.6	265	45.9	494
Total	103.2	1,111	59.8	644	163	1,755	222.4	2,394

sterlingtemple

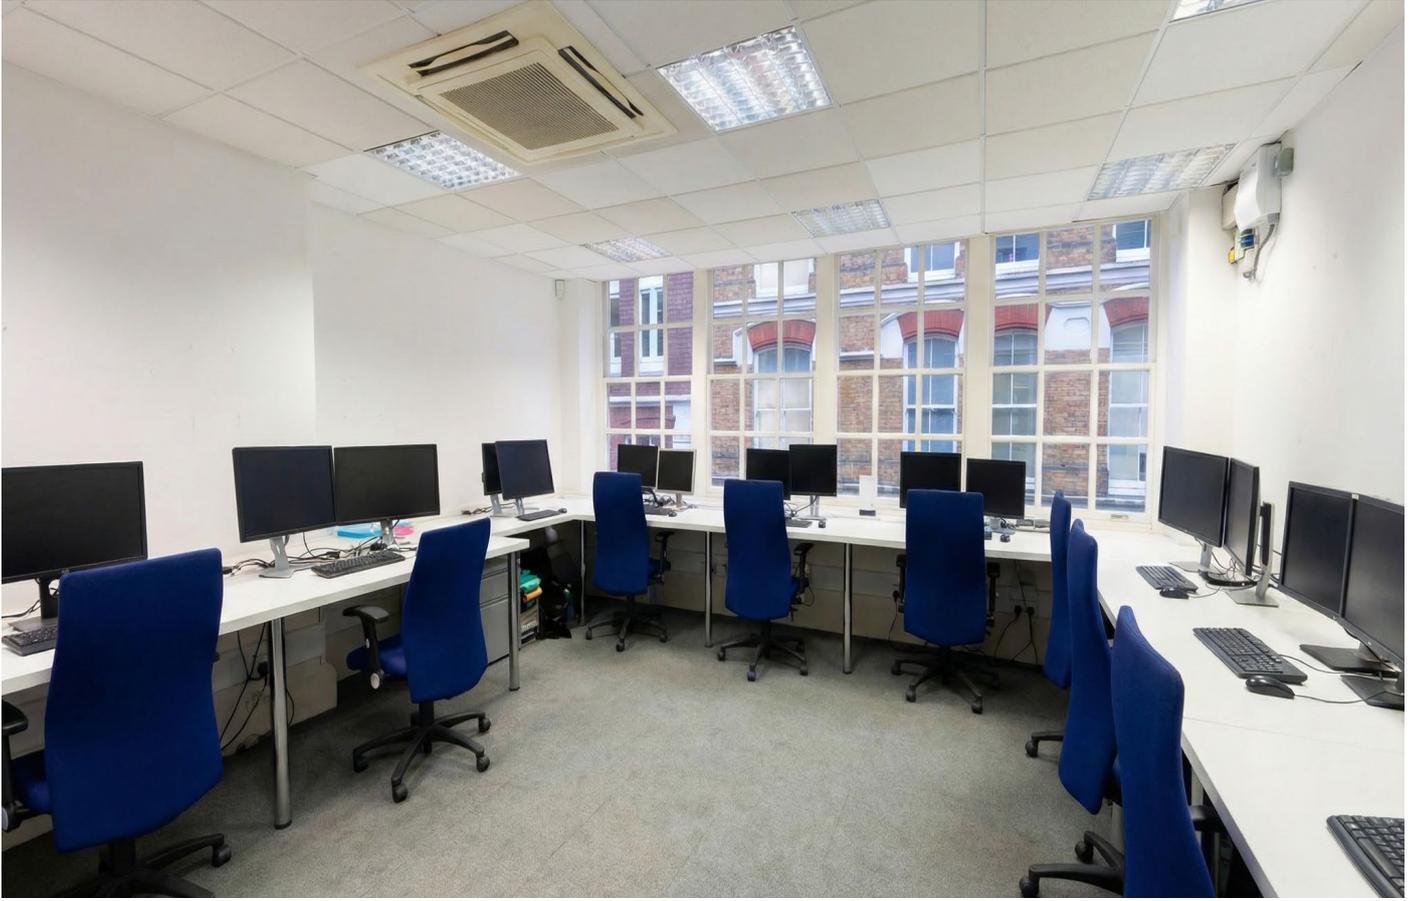

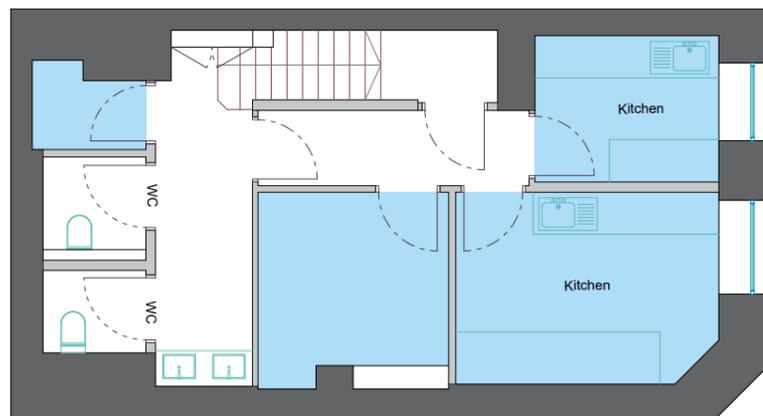

Lower Ground



18 Devonshire Row

City of London
London
EC2M 4RH

REFERENCES


 Net Internal Area

Drawing Name
Lower Ground Floor Plan

Date	Revision	Project Number	Description	Rev
13/01/2026	00	25.11.3468	Property Survey	0/0

sterlingtemple

0203 4639225
www.sterlingtemple.com

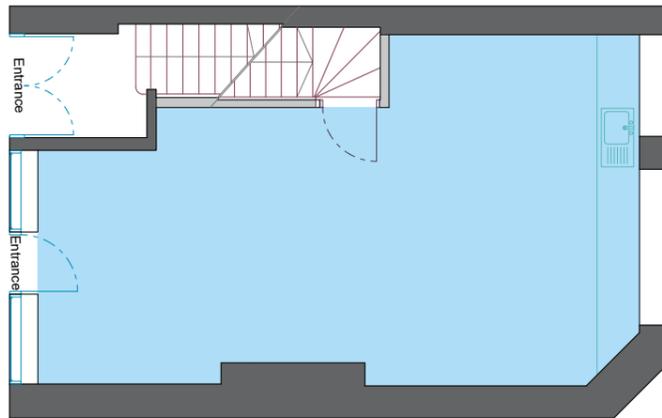

Ground Level



Scale 1:100

18 Devonshire Row

City of London
London
EC2M 4RH

REFERENCES


 Net Internal Area

Drawing Name
Ground Level Floor Plan

Date	Revision	Project Number	Description	Rev
13/01/2026	00	25.11.3468	Property Survey	0/0

sterlingtemple

0203 4639225
www.sterlingtemple.com

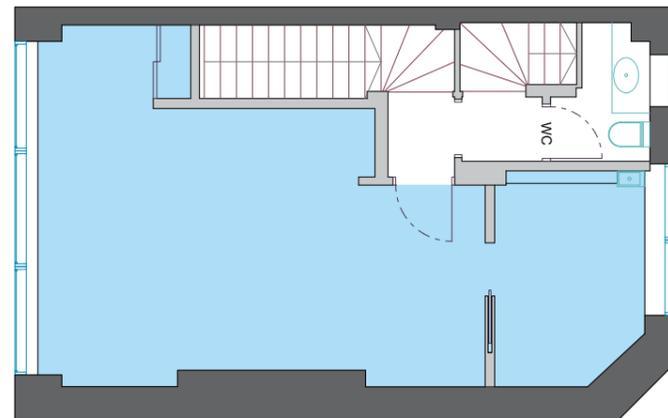

First Level



Scale 1:100

18 Devonshire Row

City of London
London
EC2M 4RH

REFERENCES


 Net Internal Area

Drawing Name
First Level Floor Plan

Date	Revision	Project Number	Description	Rev
13/01/2026	00	25.11.3468	Property Survey	0/0

sterlingtemple

0203 4639225
www.sterlingtemple.com

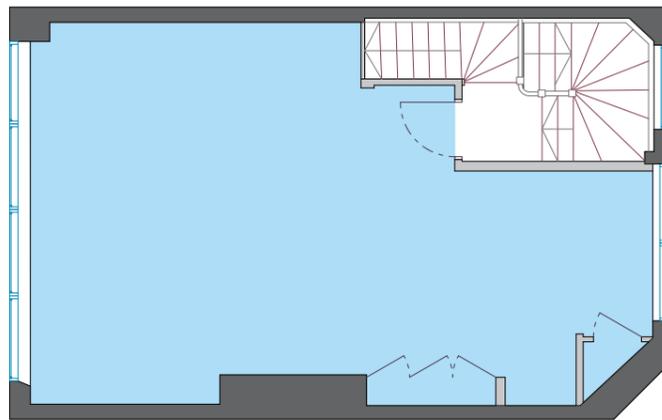

Second Level



Scale 1:100

18 Devonshire Row

City of London
London
EC2M 4RH

REFERENCES


 Net Internal Area

Drawing Name
Second Level Floor Plan

Date	Revision	Project Number	Description	Rev
13/01/2026	00	25.11.3468	Property Survey	0/0

sterlingtemple

0203 4639225
www.sterlingtemple.com

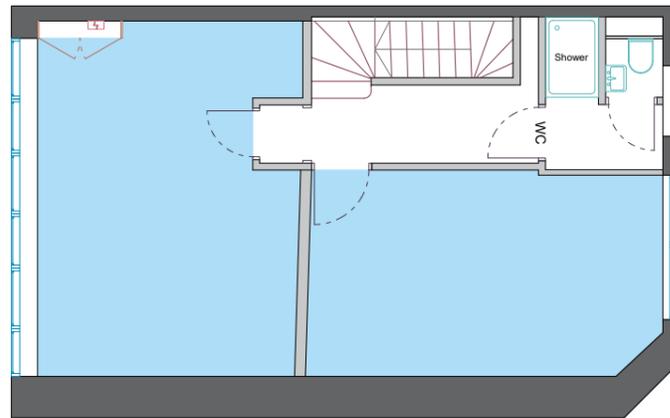

Third Level



Scale 1:100

18 Devonshire Row

City of London
London
EC2M 4RH

REFERENCES

 Net Internal Area

Drawing Name
Third Level Floor Plan

Date	Revision	Project Number	Description	Rev
13/01/2026	00	25.11.3468	Property Survey	0/0

sterlingtemple

0203 4639225
www.sterlingtemple.com

7. Summary of Measured Surveying Report

This report provides a comprehensive overview of the area measurement survey conducted at 18 Devonshire Row, London. Our team has delivered precise calculations for the net internal and gross internal areas, supported by a detailed floor plan and survey notes. The property was surveyed under optimal conditions, ensuring accuracy and reliability in the results.

We are confident that the data and insights provided in this report will support your property planning, valuation, and compliance needs. Should you require any further information or additional services, please do not hesitate to contact us.

Thank you for choosing Sterling Temple for your measured surveying requirements.